


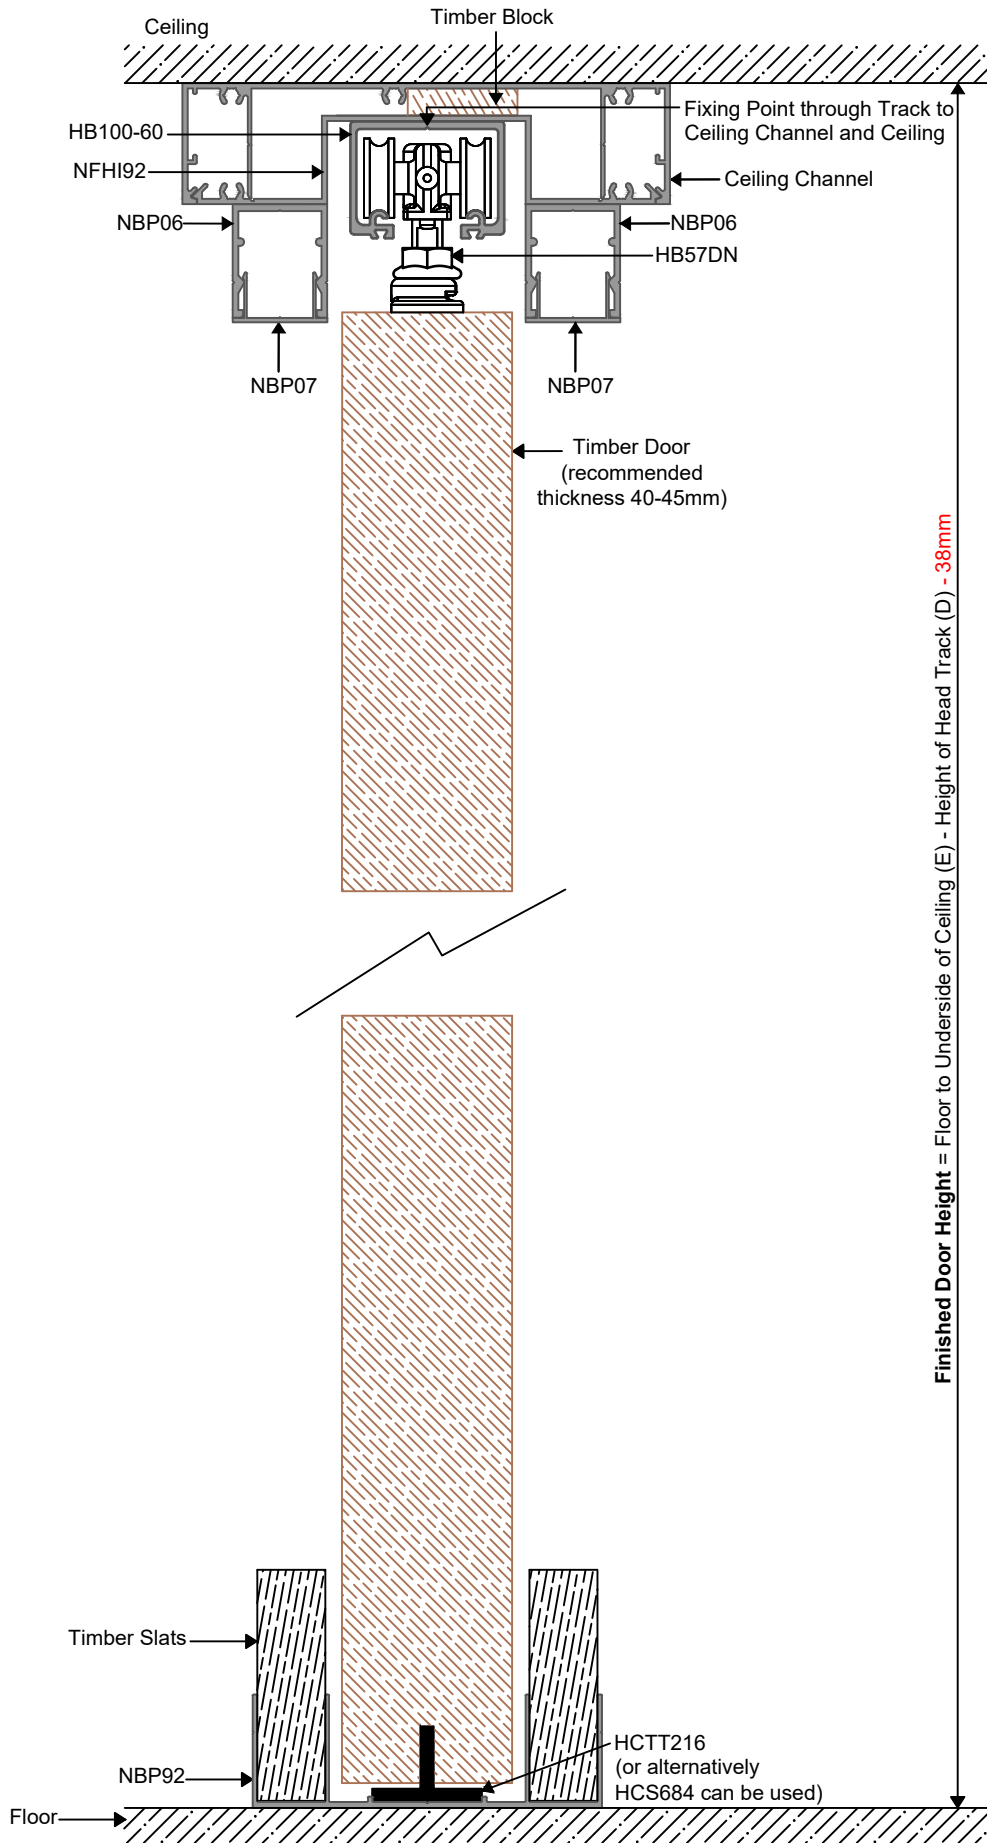


ALU-GLIDE CAVITY SLIDER UNIT: OPTION 1 FULL HEIGHT INTO EXISTING ALUMINIUM HEAD TRACK  
92mm STUD WITH TIMBER DOOR AND STANDARD ROLLERS

ELEVATION VIEW




ALU-GLIDE CAVITY SLIDER UNIT: OPTION 1 FULL HEIGHT INTO EXISTING ALUMINIUM HEAD TRACK  
92mm STUD WITH TIMBER DOOR AND ZERO CLEARANCE ROLLERS

ELEVATION VIEW

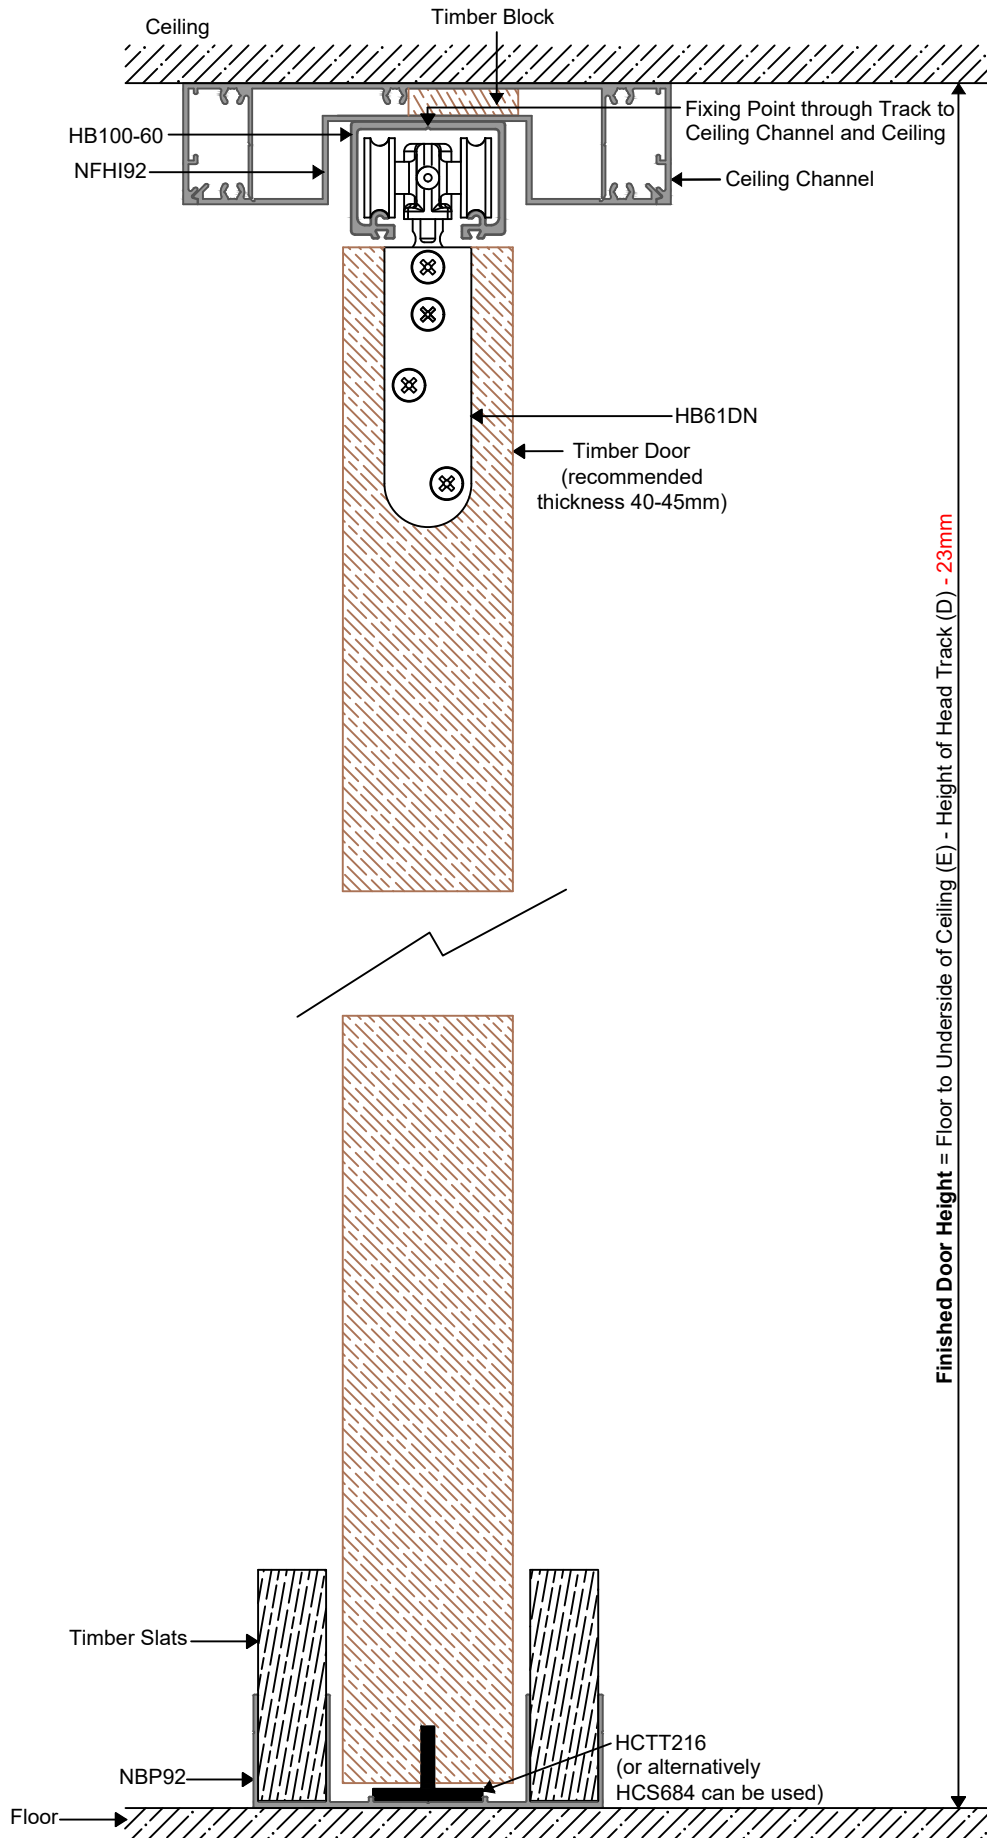


ALU-GLIDE CAVITY SLIDER UNIT: OPTION 2 FULL HEIGHT  
92mm STUD WITH TIMBER DOOR AND STANDARD ROLLERS

ELEVATION VIEW

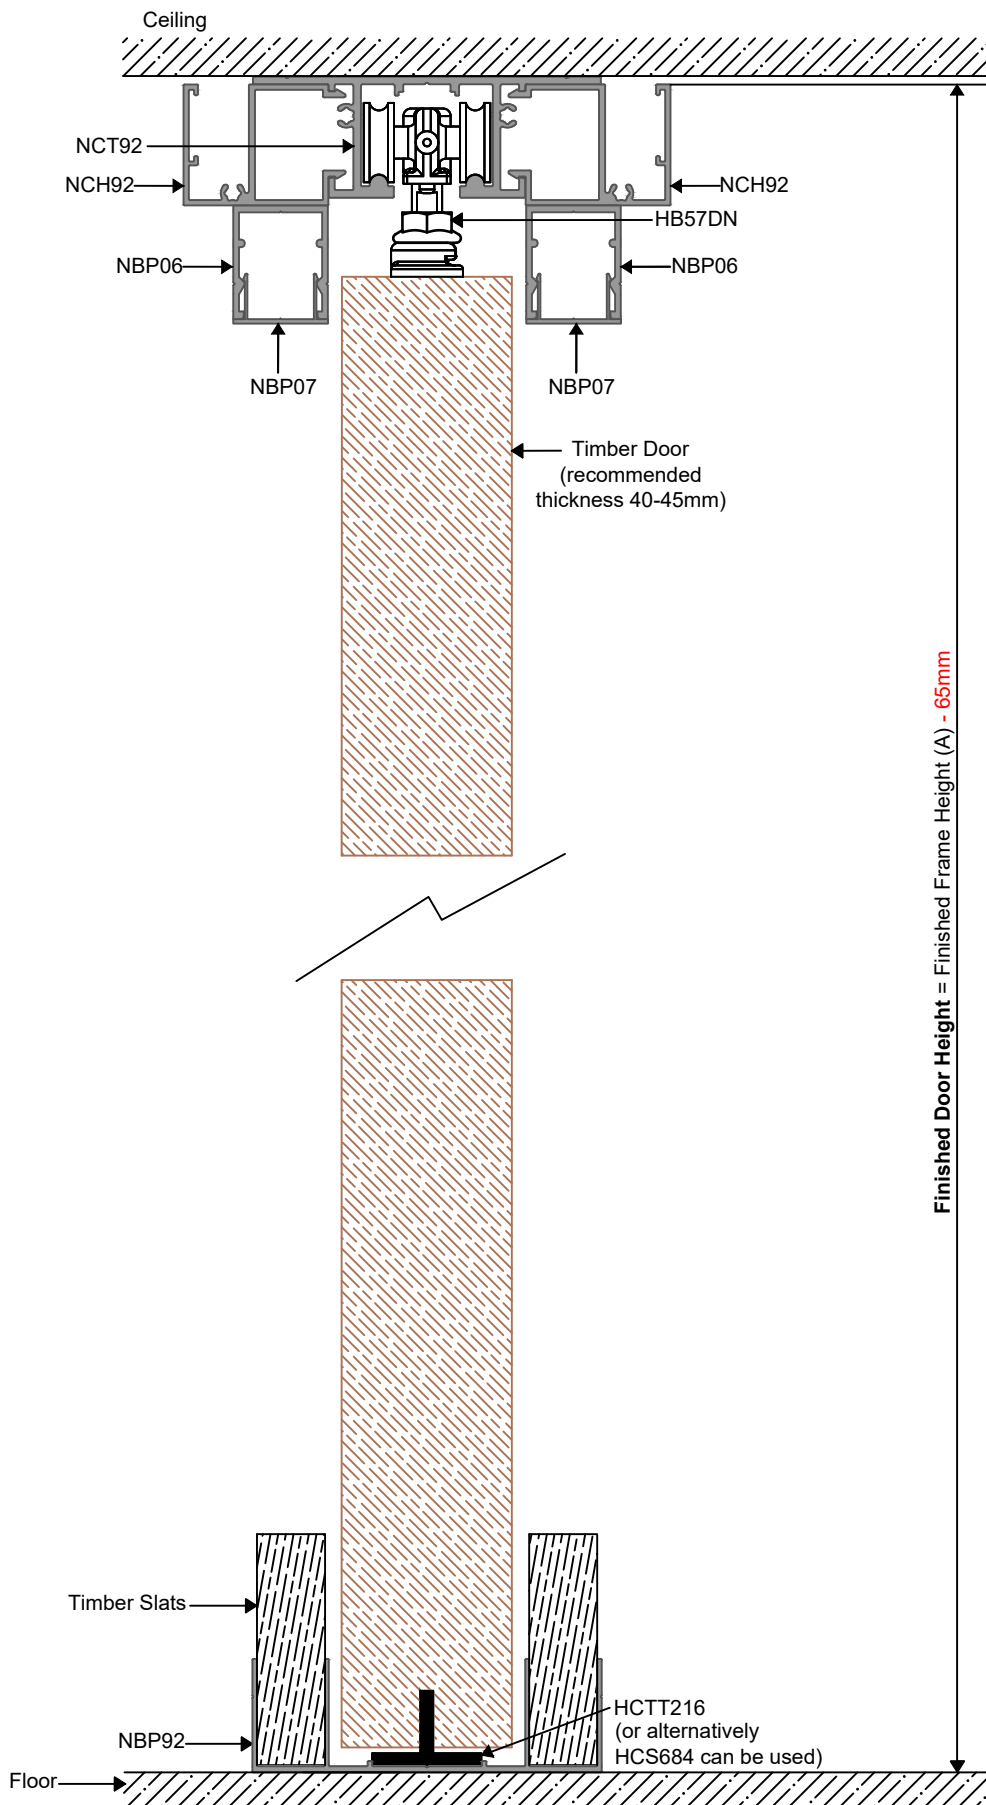


ALU-GLIDE CAVITY SLIDER UNIT: OPTION 2 FULL HEIGHT  
92mm STUD WITH TIMBER DOOR AND ZERO CLEARANCE ROLLERS

ELEVATION VIEW

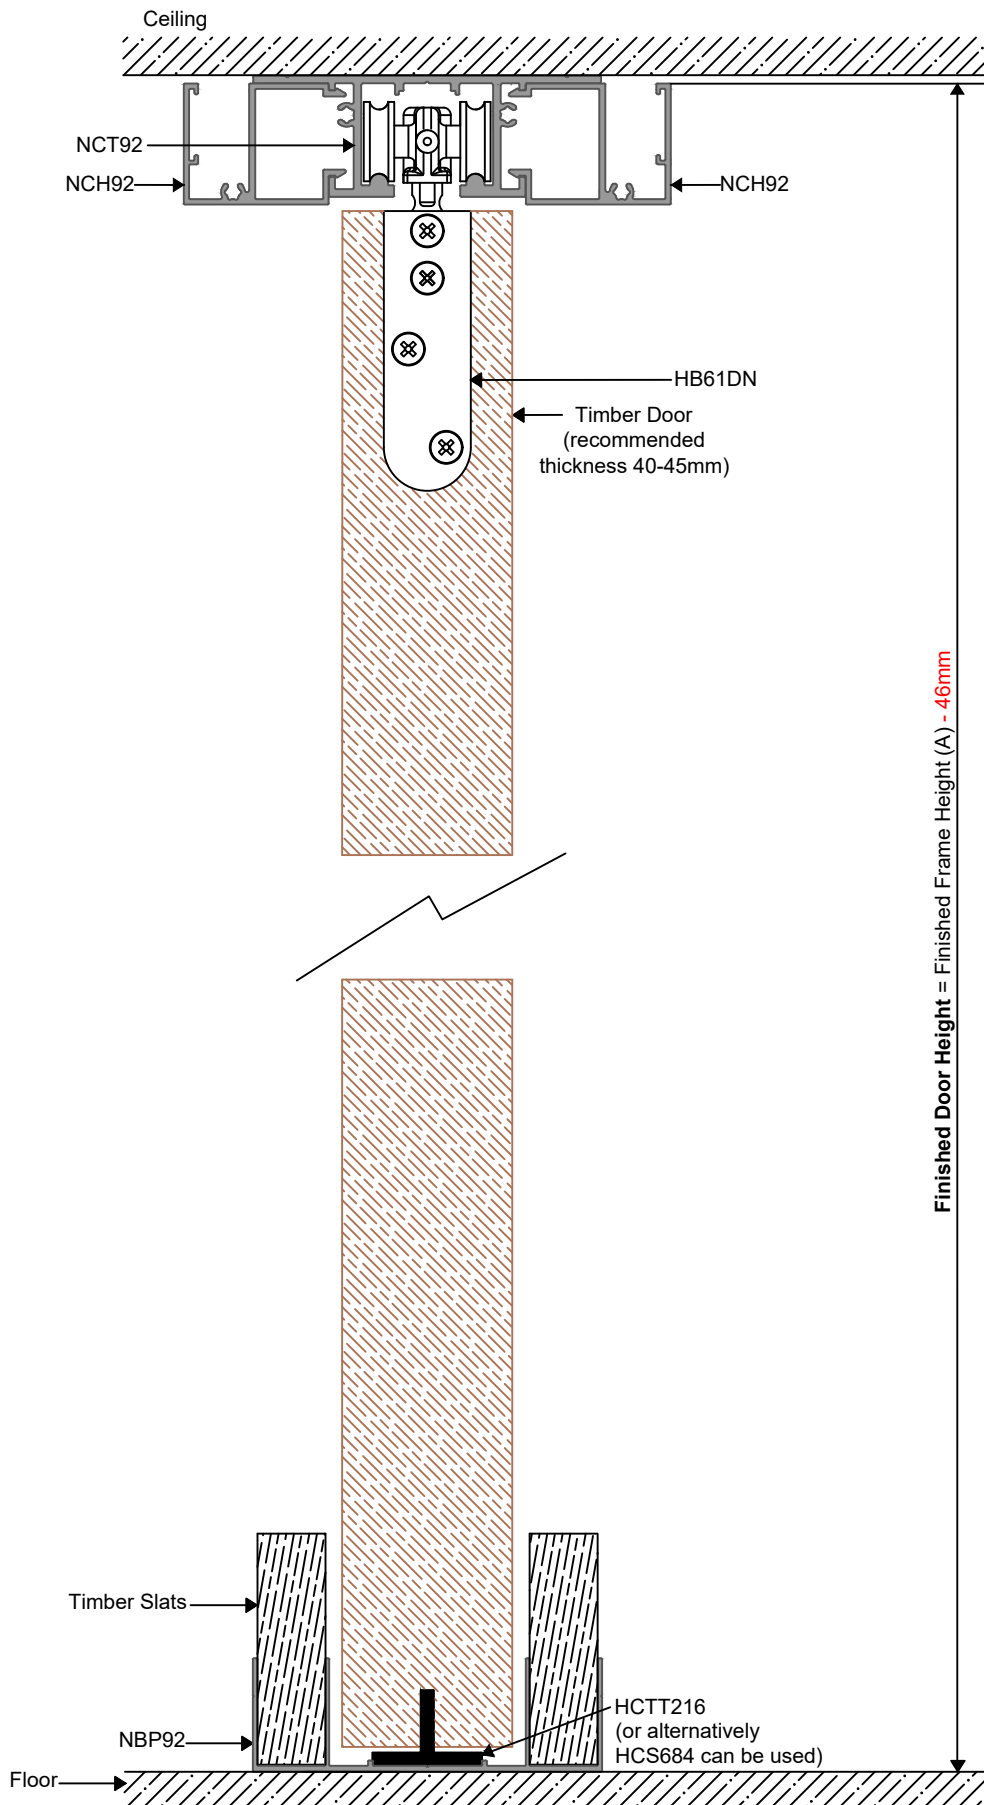


ALU-GLIDE CAVITY SLIDER UNIT: OPTION 3 PLASTERBOARD ABOVE  
92mm STUD WITH TIMBER DOOR AND STANDARD ROLLERS

ELEVATION VIEW

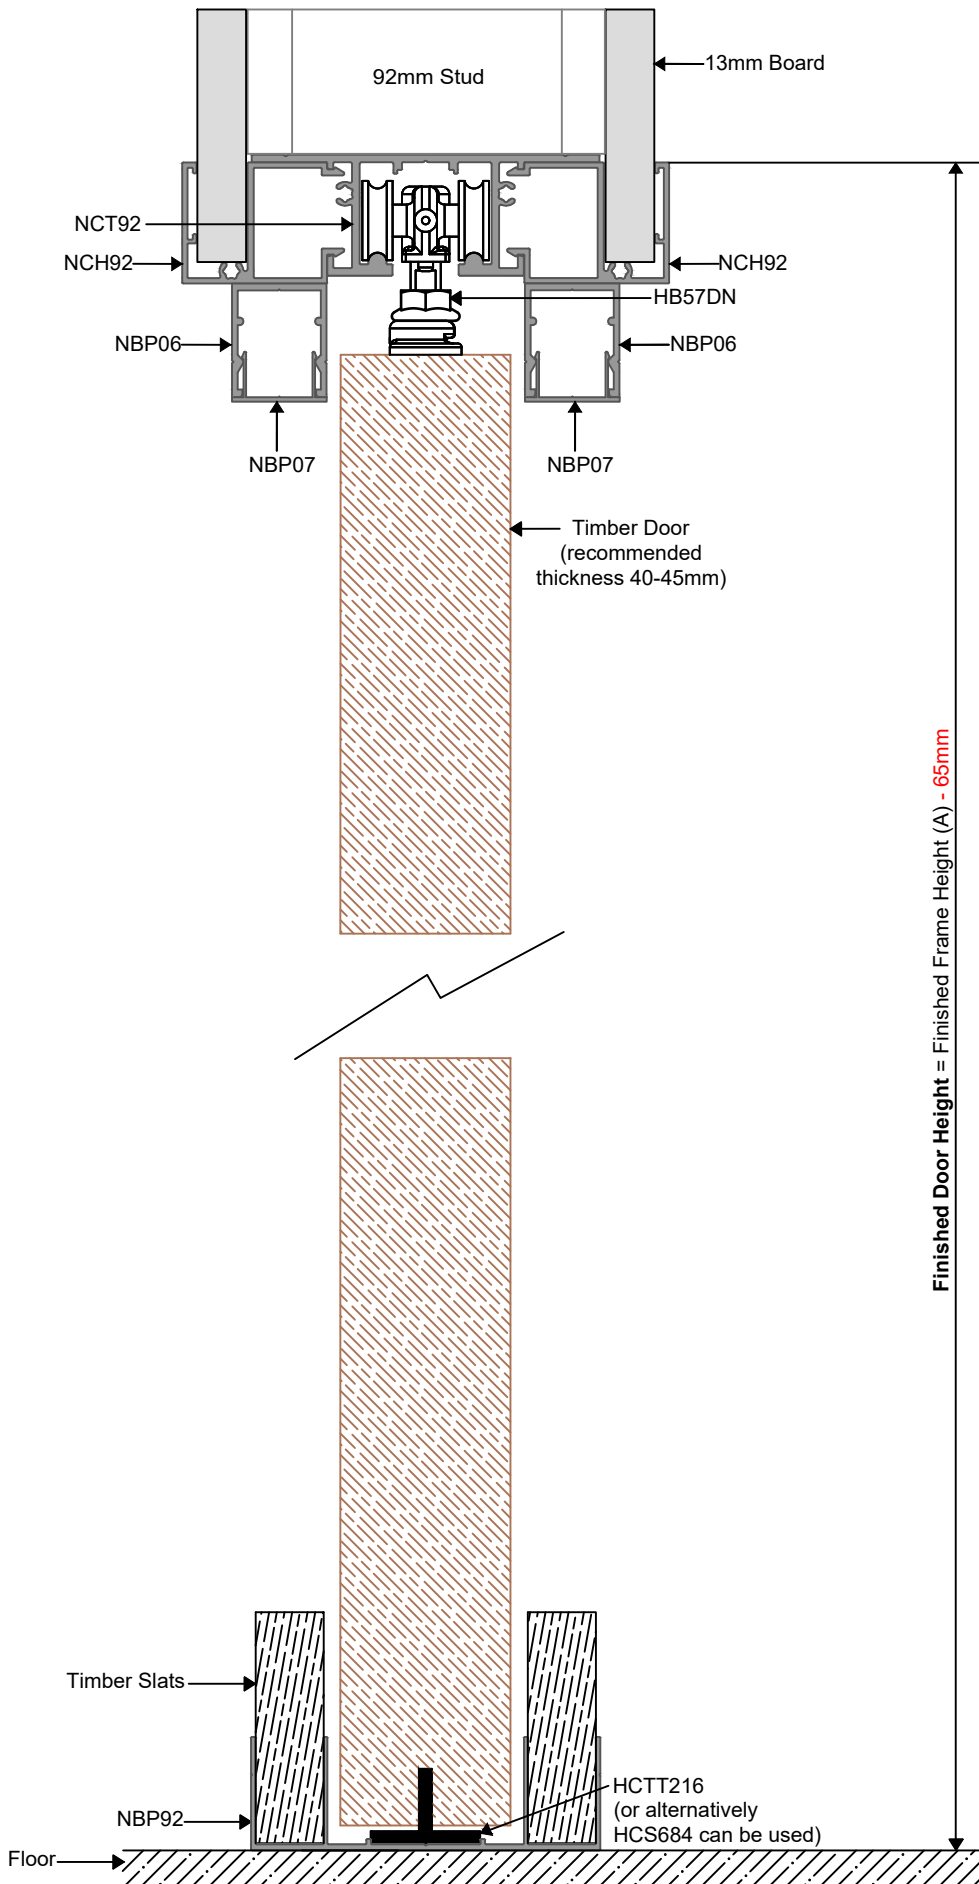


ALU-GLIDE CAVITY SLIDER UNIT: OPTION 3 PLASTERBOARD ABOVE  
92mm STUD WITH TIMBER DOOR AND ZERO CLEARANCE ROLLERS

ELEVATION VIEW

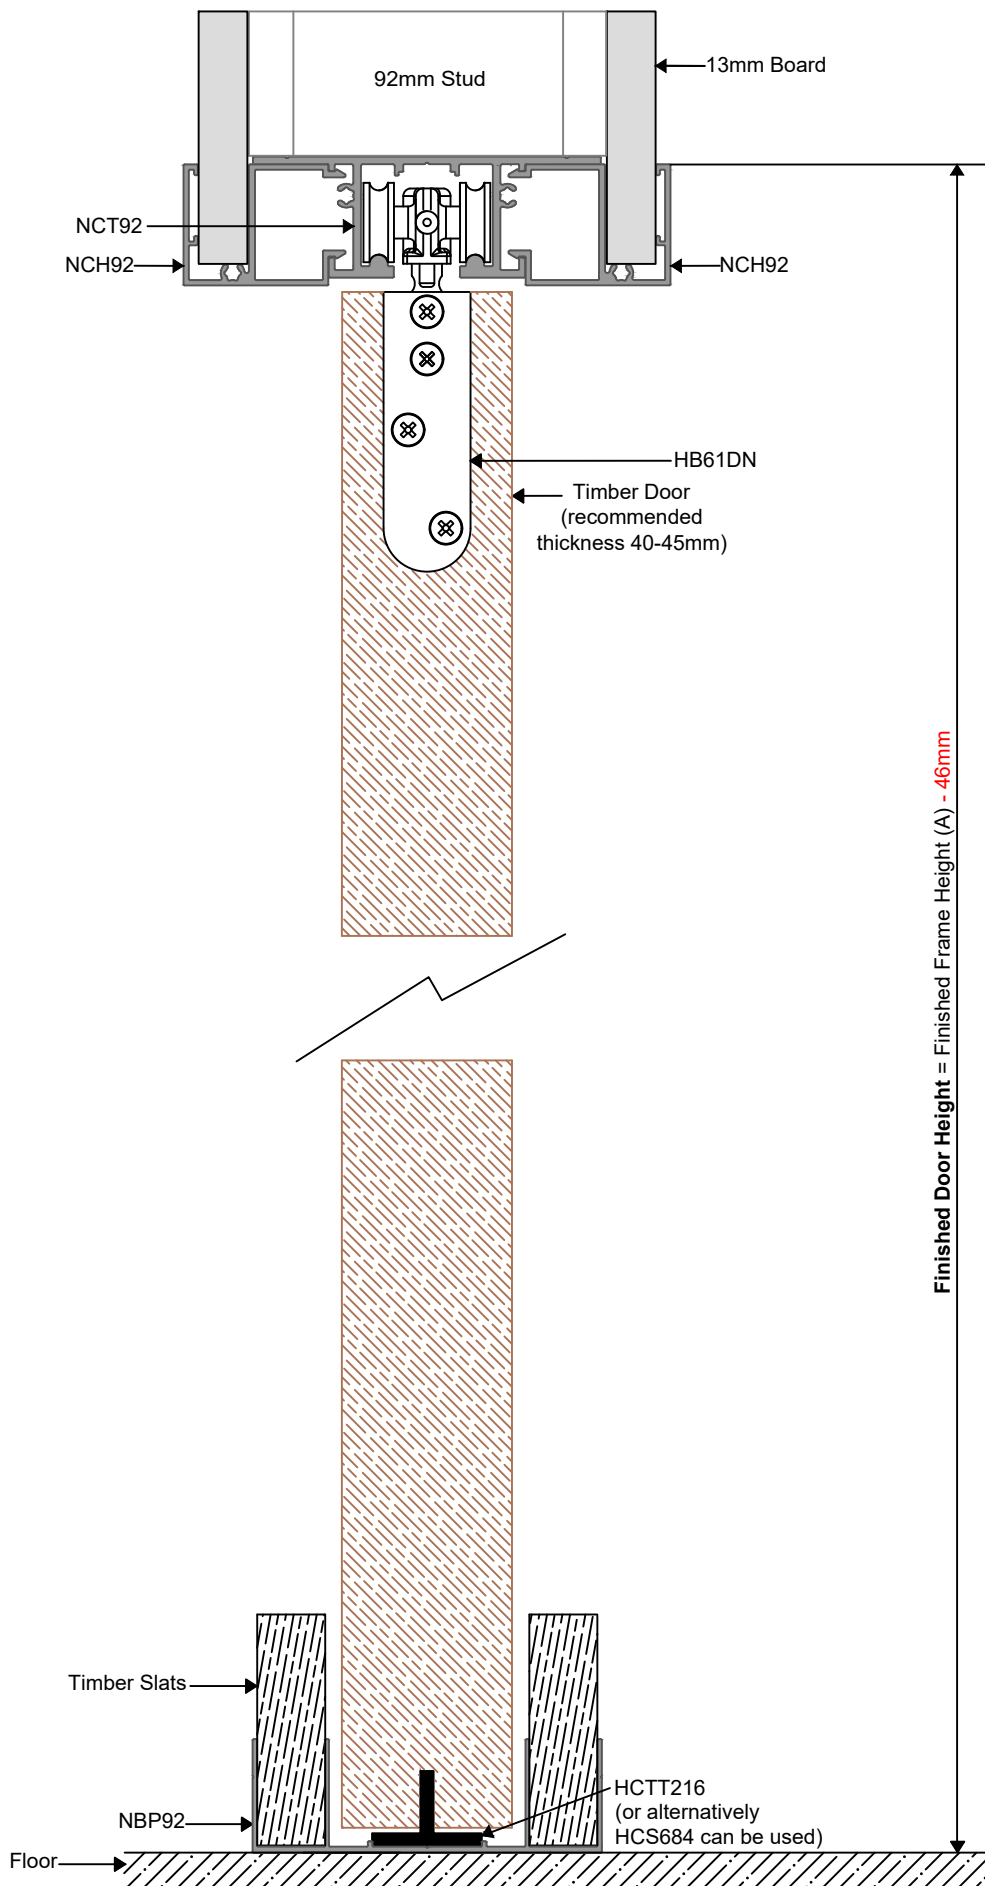

ALU-GLIDE CAVITY SLIDER UNIT  
92mm STUD WITH TIMBER DOOR


PLAN VIEW

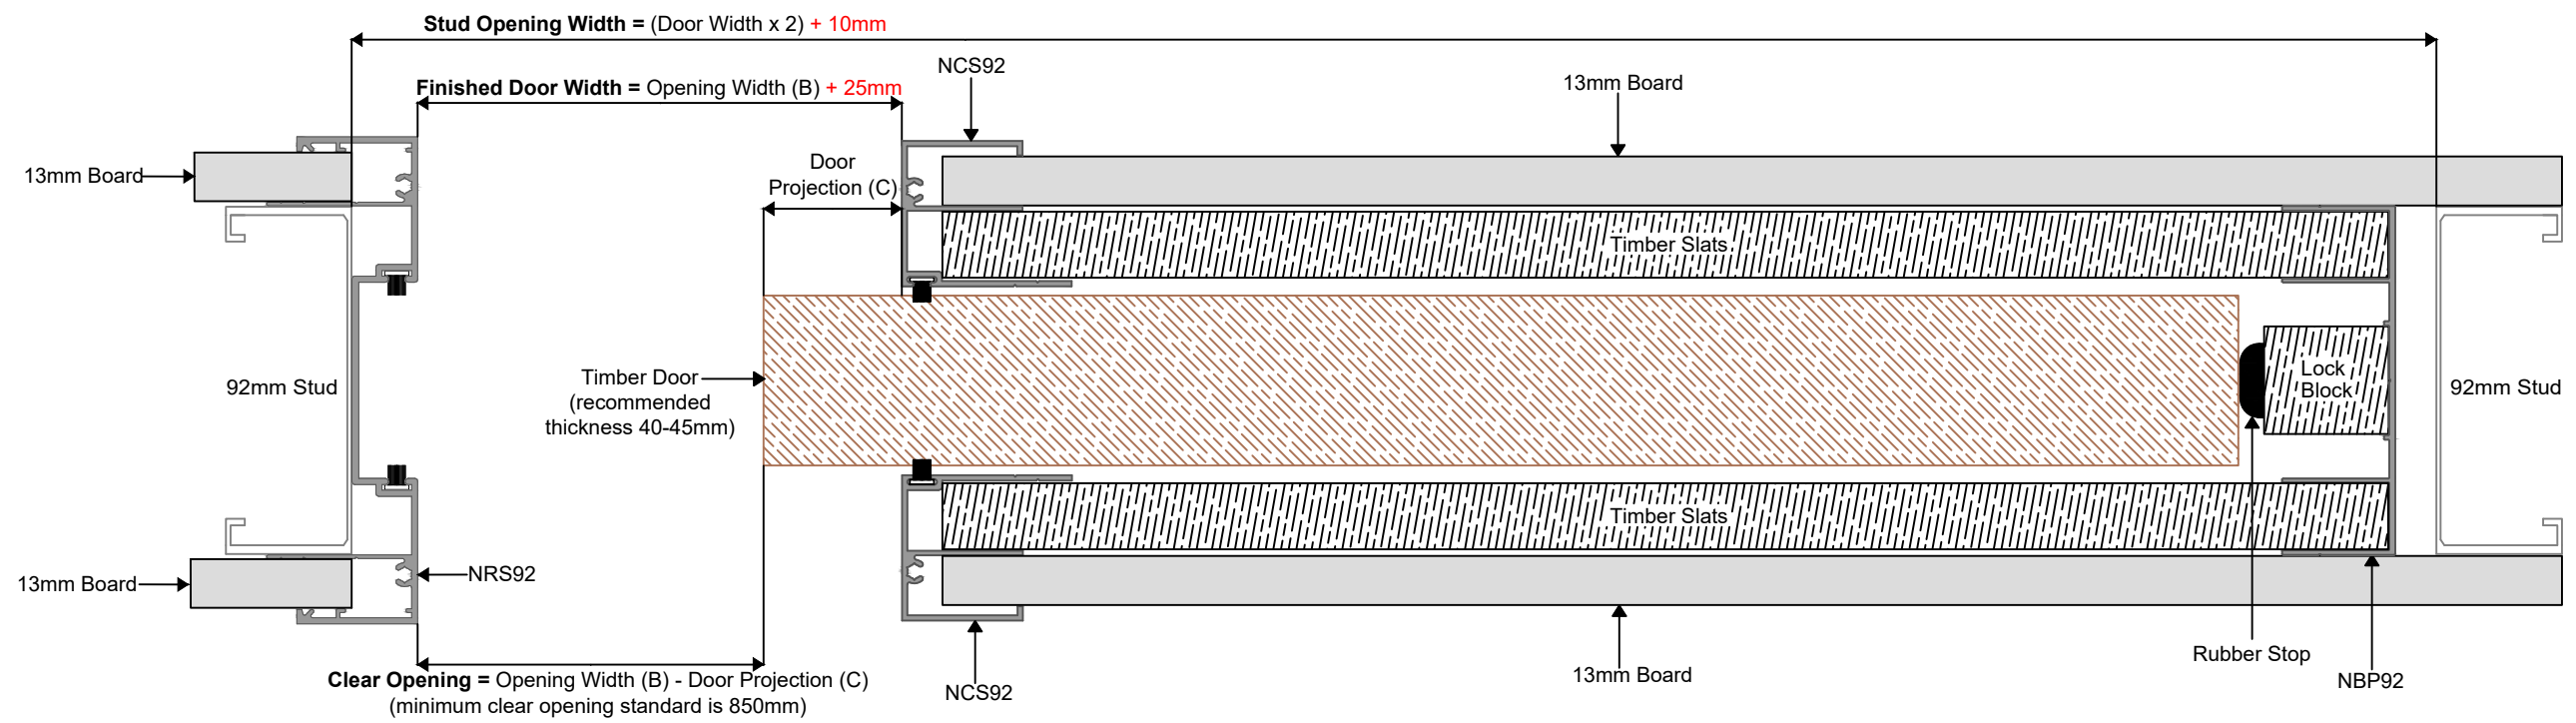




ALU-GLIDE CAVITY SLIDER UNIT  
92mm STUD WITH TIMBER DOOR

CLOSING JAMB OPTIONS

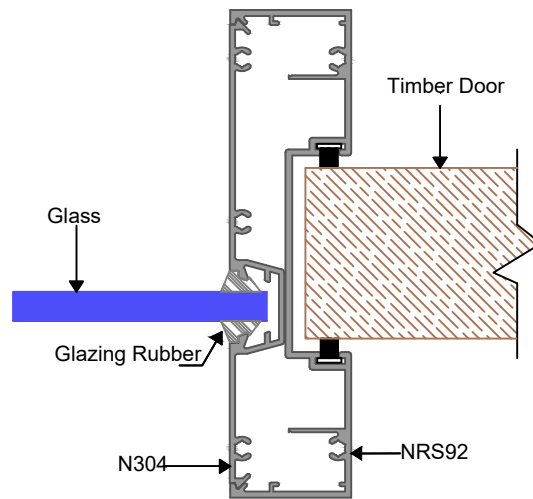

NON LOCKING ONLY

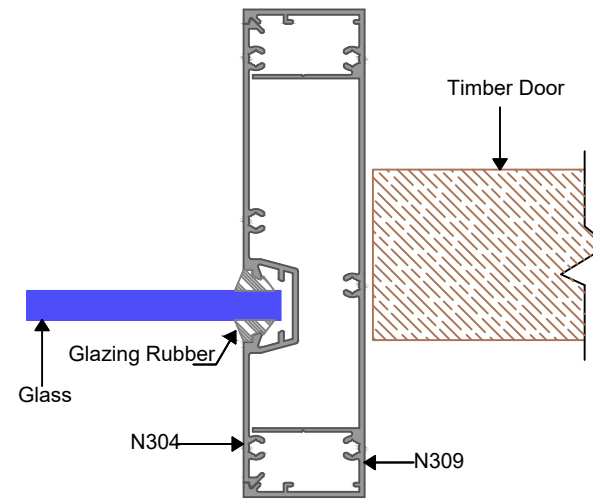

NON LOCKING ONLY

ALU-GLIDE CAVITY SLIDER UNIT  
92mm STUD WITH TIMBER DOOR

STANDARD DOOR PROJECTION FOR PULL HANDLES

